


This is a "PROVISIONAL BUILDING PLAN" approved only for the purpose of inviting objections from the general public.

[Signatures]
 Member Secretary
 P.A. A.T.P.

TO BE READ WITH THIS OFFICE MEMO NO. _____
 DATED: _____

Ram Anand Basal
 J.D.(H)


DDP/10
 Member Secy
 BPAC

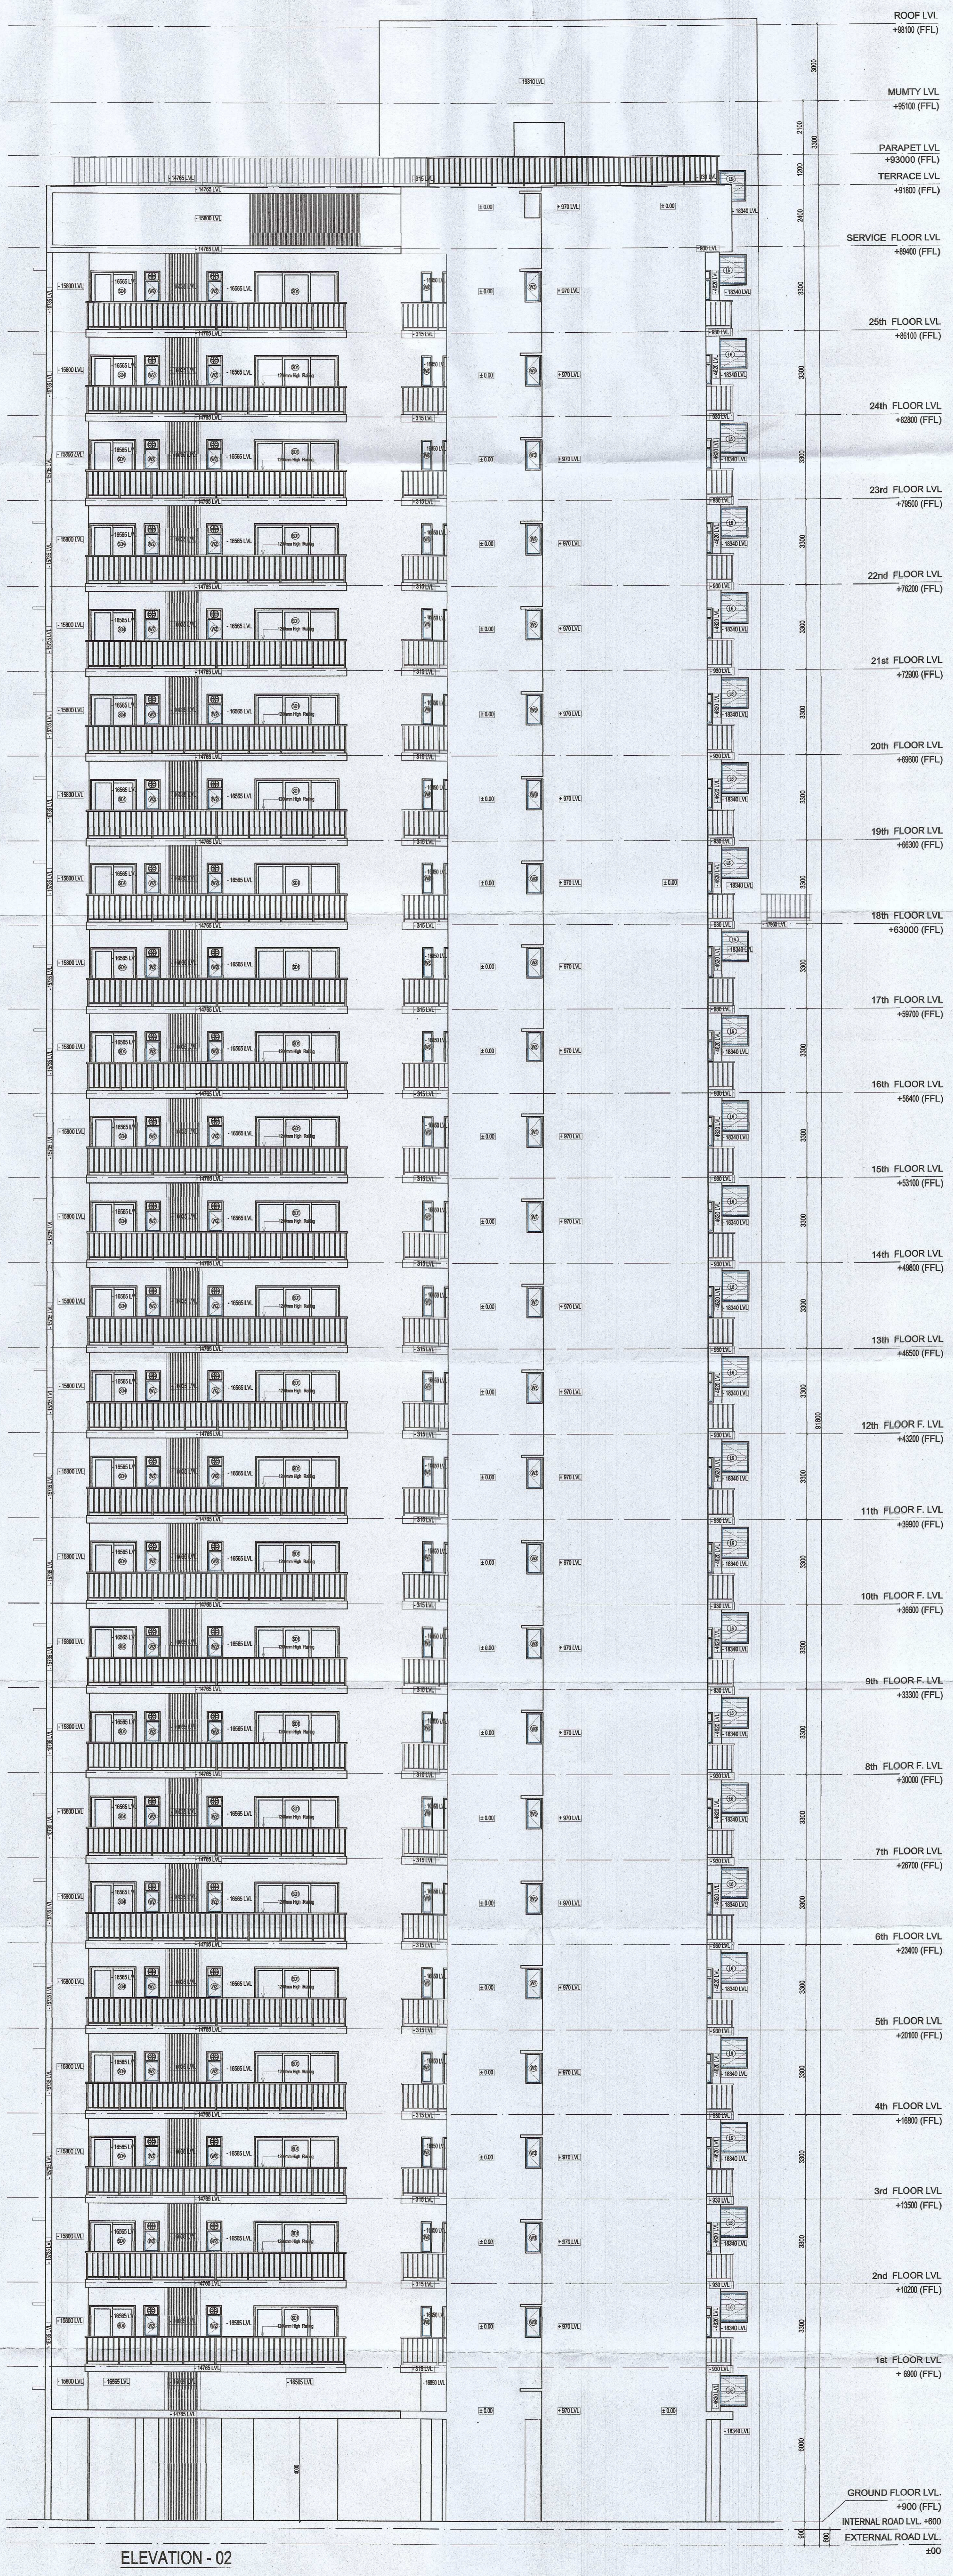

ELEVATION - 02

AUTHORITY STAMP:

KEY PLAN:

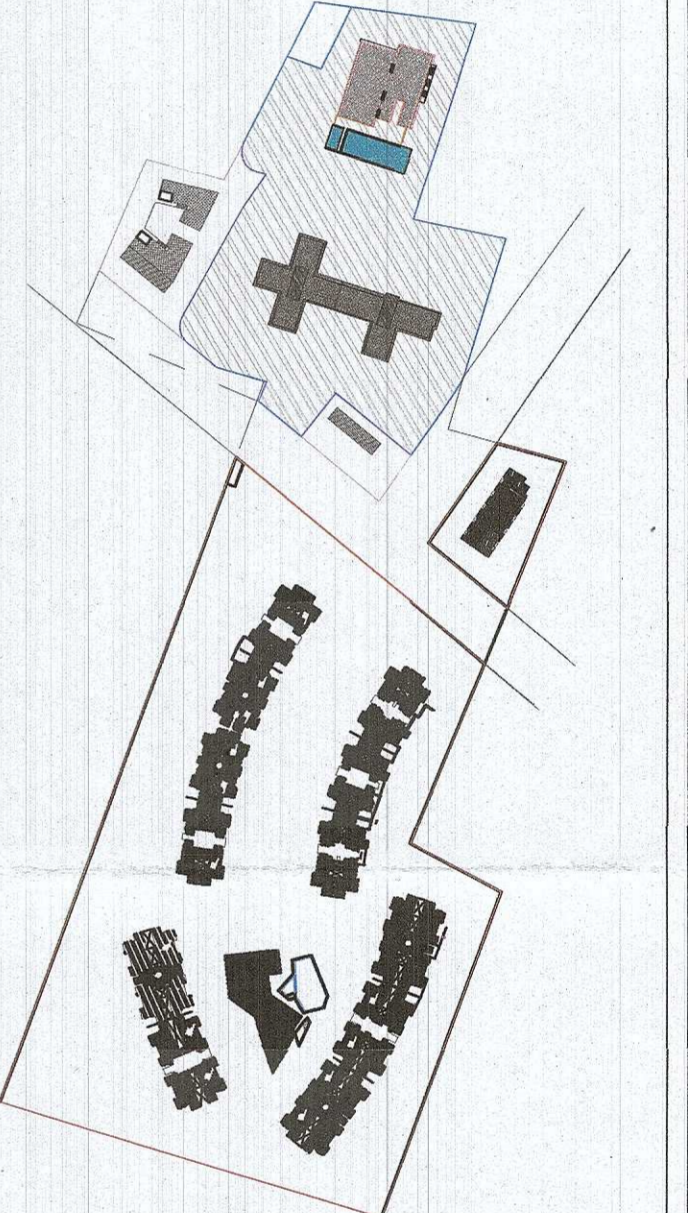


ARCHITECT-
rajeev agarwal architects
 J-1953, Chittaranjan park
 New Delhi - 110019
 Tel: 011-42228545
 Website: www.rajeevagarwal.com


STRUCTURE
NNC DESIGN INTERNATIONAL
NNC CONSULTING STRUCTURAL ENGINEERS
 C-29, 2nd Floor, Jangpura Plaza, Near Sakinaka Metro
 Main Sakinaka Vihar Road, Delhi, New Delhi-110025
 Phone No: 011-26104010/2777 Fax: 26104078
 E-Mail: nnc_consultants@yahoo.com
 Web: www.nncdesigninternational.com

MEP Consultants
PDA
 100, 2nd Floor, F.I.E. Patparganj
 Industrial Area, Delhi-110092.
 M: 971707532; Tel/Fax: 49114240/301-2

PROJECT LANDSCAPE CONSULTANTS
Oracles | Plural Design Consultants
 G 98 Kalkaji New Delhi 110 019 |
 India | +91 11 2948 1630 | +91 98110 2090

PROJECT TITLE
 Approval of revised building plans of
 Group Housing Colony area measuring
 16.54 acres (license no. 67 of 2011
 dated 16.07.2011), sector-77
 Gurugram being developed by Janpriya
 Build Estate Pvt.Ltd. & Others C/o
 Umang Realtech Pvt.Ltd.

ARCHITECT'S SIGNATURE / STAMP:

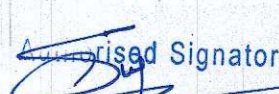RAJEEV KUMAR AGARWAL
 ARCHITECT CASH/1915

OWNER SIGNATURE / STAMP:

 FOR JANPRIYA BUILDESTATE PVT. LTD.

DRAWING TITLE:
4B BLOCK ELEVATION - 02

SCALE
 1:100

DATE
 05 - JAN - 2022

DRAWING NO.
 12/31

RELEASED FOR-
 INFORMATION
 EIA
 TENDER
 ADVANCE COPY
 SUBMISSION DRG.
 GFC

[Signature]
MAGSUDE NAZAR
 M. Tech (Structures), Ph.D. (Structures)
 Member Institute of Engineers (India)
 AM0897100