


This is a "PROVISIONAL BUILDING PLAN" for the purpose of inviting objections from the general public.

TO BE READ WITH THIS OFFICE MEMO NO. DATED: 5.1.2022


Signature: Ram Avtar Bhasi J(192)

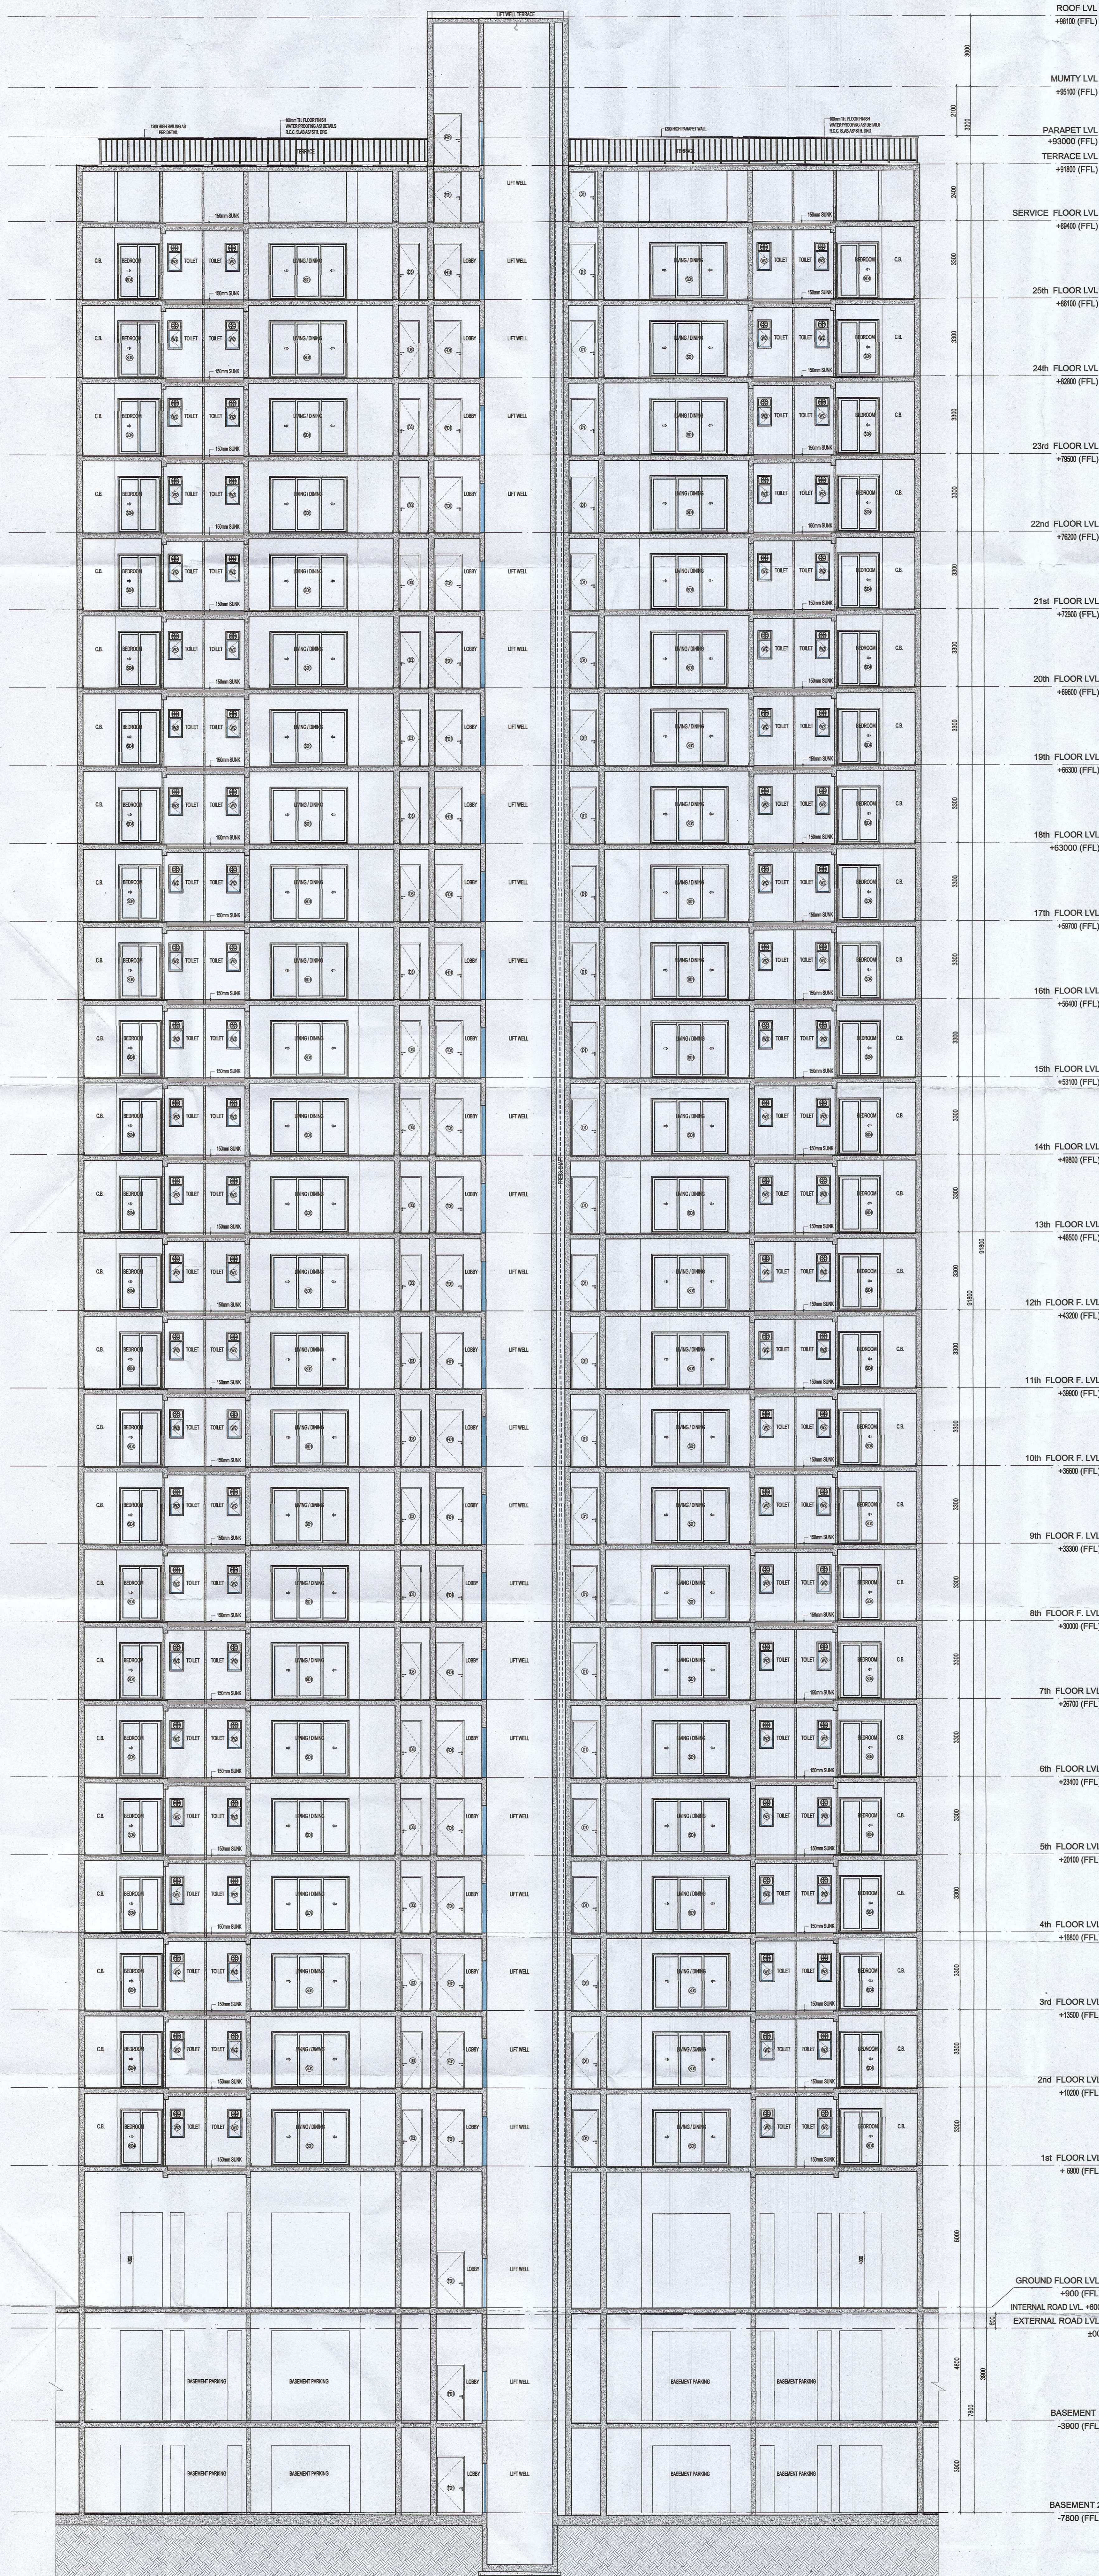

SECTION - AA'

AUTHORITY STAMP:

KEY PLAN:

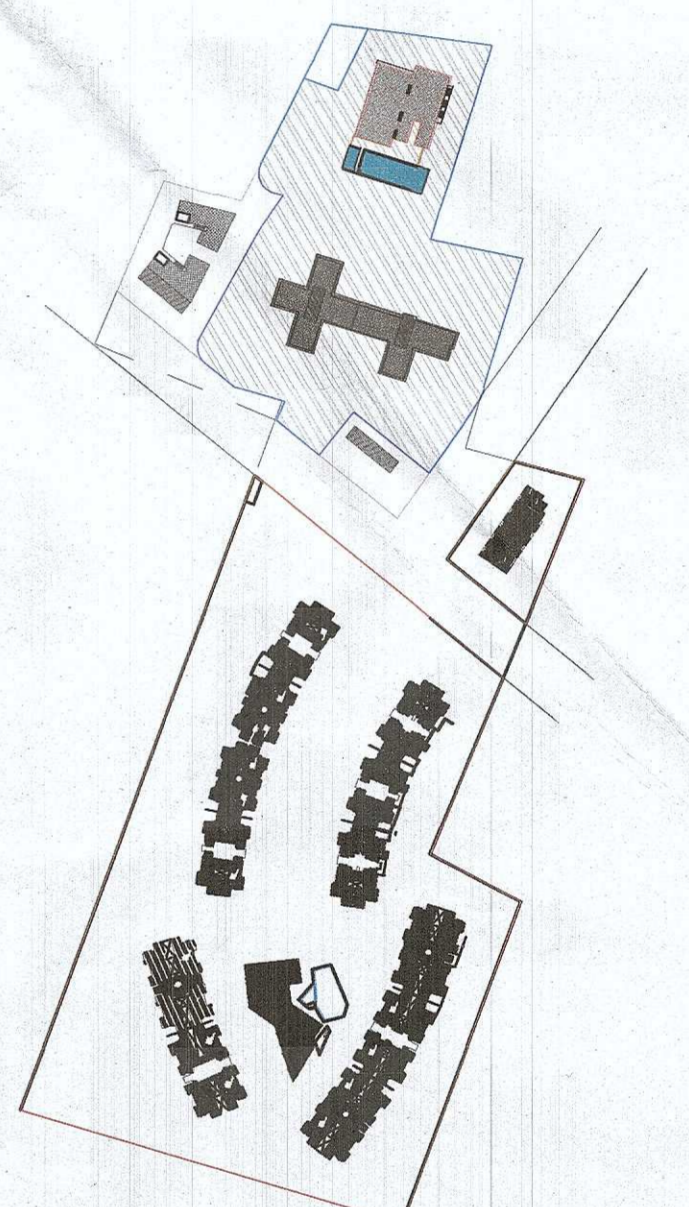

ARCHITECT-
Rajeev Agarwal Architects
J-1965, Chhatrapati Park,
New Delhi - 110019
Telephone : 26271272, 26274272,
FAX : 26272789
e-mail : info@rajeevagarwal.com
web site : rajeevagarwal.com

STRUCTURE
NNC DESIGN INTERNATIONAL
NON CONSULTING STRUCTURAL ENGINEERS
C-78, 2nd FLOOR, SAHAYRAJ ENCLAVE, VIKAS ARCADE, BANGALORE
MAHARAJA SAHAYRAJ ENCLAVE, NEW DELHI-110028
PHONE NO. : 81-11-2646747/7/8 FAX : 2646748
E-Mail : nnc_consultants@hotmail.com
Web : www.nncdesigninternational.com

MEP Consultants
PDA
150, 2nd Floor, F.I.E. Patparganj
Industrial Area, Delhi - 110022
M: 9710715522, T: 9710715522
+91-11-4248301-2

PROJECT LANDSCAPE CONSULTANTS
Oracles | Plural Design Consultants
G 98 Kalkaji New Delhi 110 019 |
India | +91 11 2948 1830 | +91
98110 20950

PROJECT TITLE
Approval of revised building plans of Group Housing Colony area measuring 16.54 acres (license no. 67 of 2011 dated 16.07.2011), sector-77 Gurugram being developed by Janpriya Build Estate Pvt.Ltd. & Others C/o Umang Realtech Pvt.Ltd.

ARCHITECT'S SIGNATURE / STAMP:

Signature: RAJEEV KUMAR AGARWAL
ARCHITECT CA/88/11915

OWNER SIGNATURE / STAMP:

FOR JANPRIYA BUILD ESTATE PVT. LTD.
Signature: Authorized Signatory

DRAWING TITLE :
3B BLOCK SECTION - AA'

SCALE
1:100
DATE
5 - JAN. - 2022
DRAWING NO.
20/31

RELEASED FOR -
 INFORMATION
 EIA
 TENDER
 ADVANCE COPY
 SUBMISSION DRG
 GFC

Signature: MAQSUD E NAZAR
M. Tech (Structures), Ph.D. (Structures)
Member Institute of Engineers (India)
AM/065/100