


This is a "PROFESSIONAL BUILDING PLAN" approved only for the purpose of inviting objections from the general public.

*Signature*  
 J.D. P.A. A.T.P.


TO BE READ WITH THIS OFFICE MEMO NO. DATED:

Ram Avtar Basri J.D.(H)

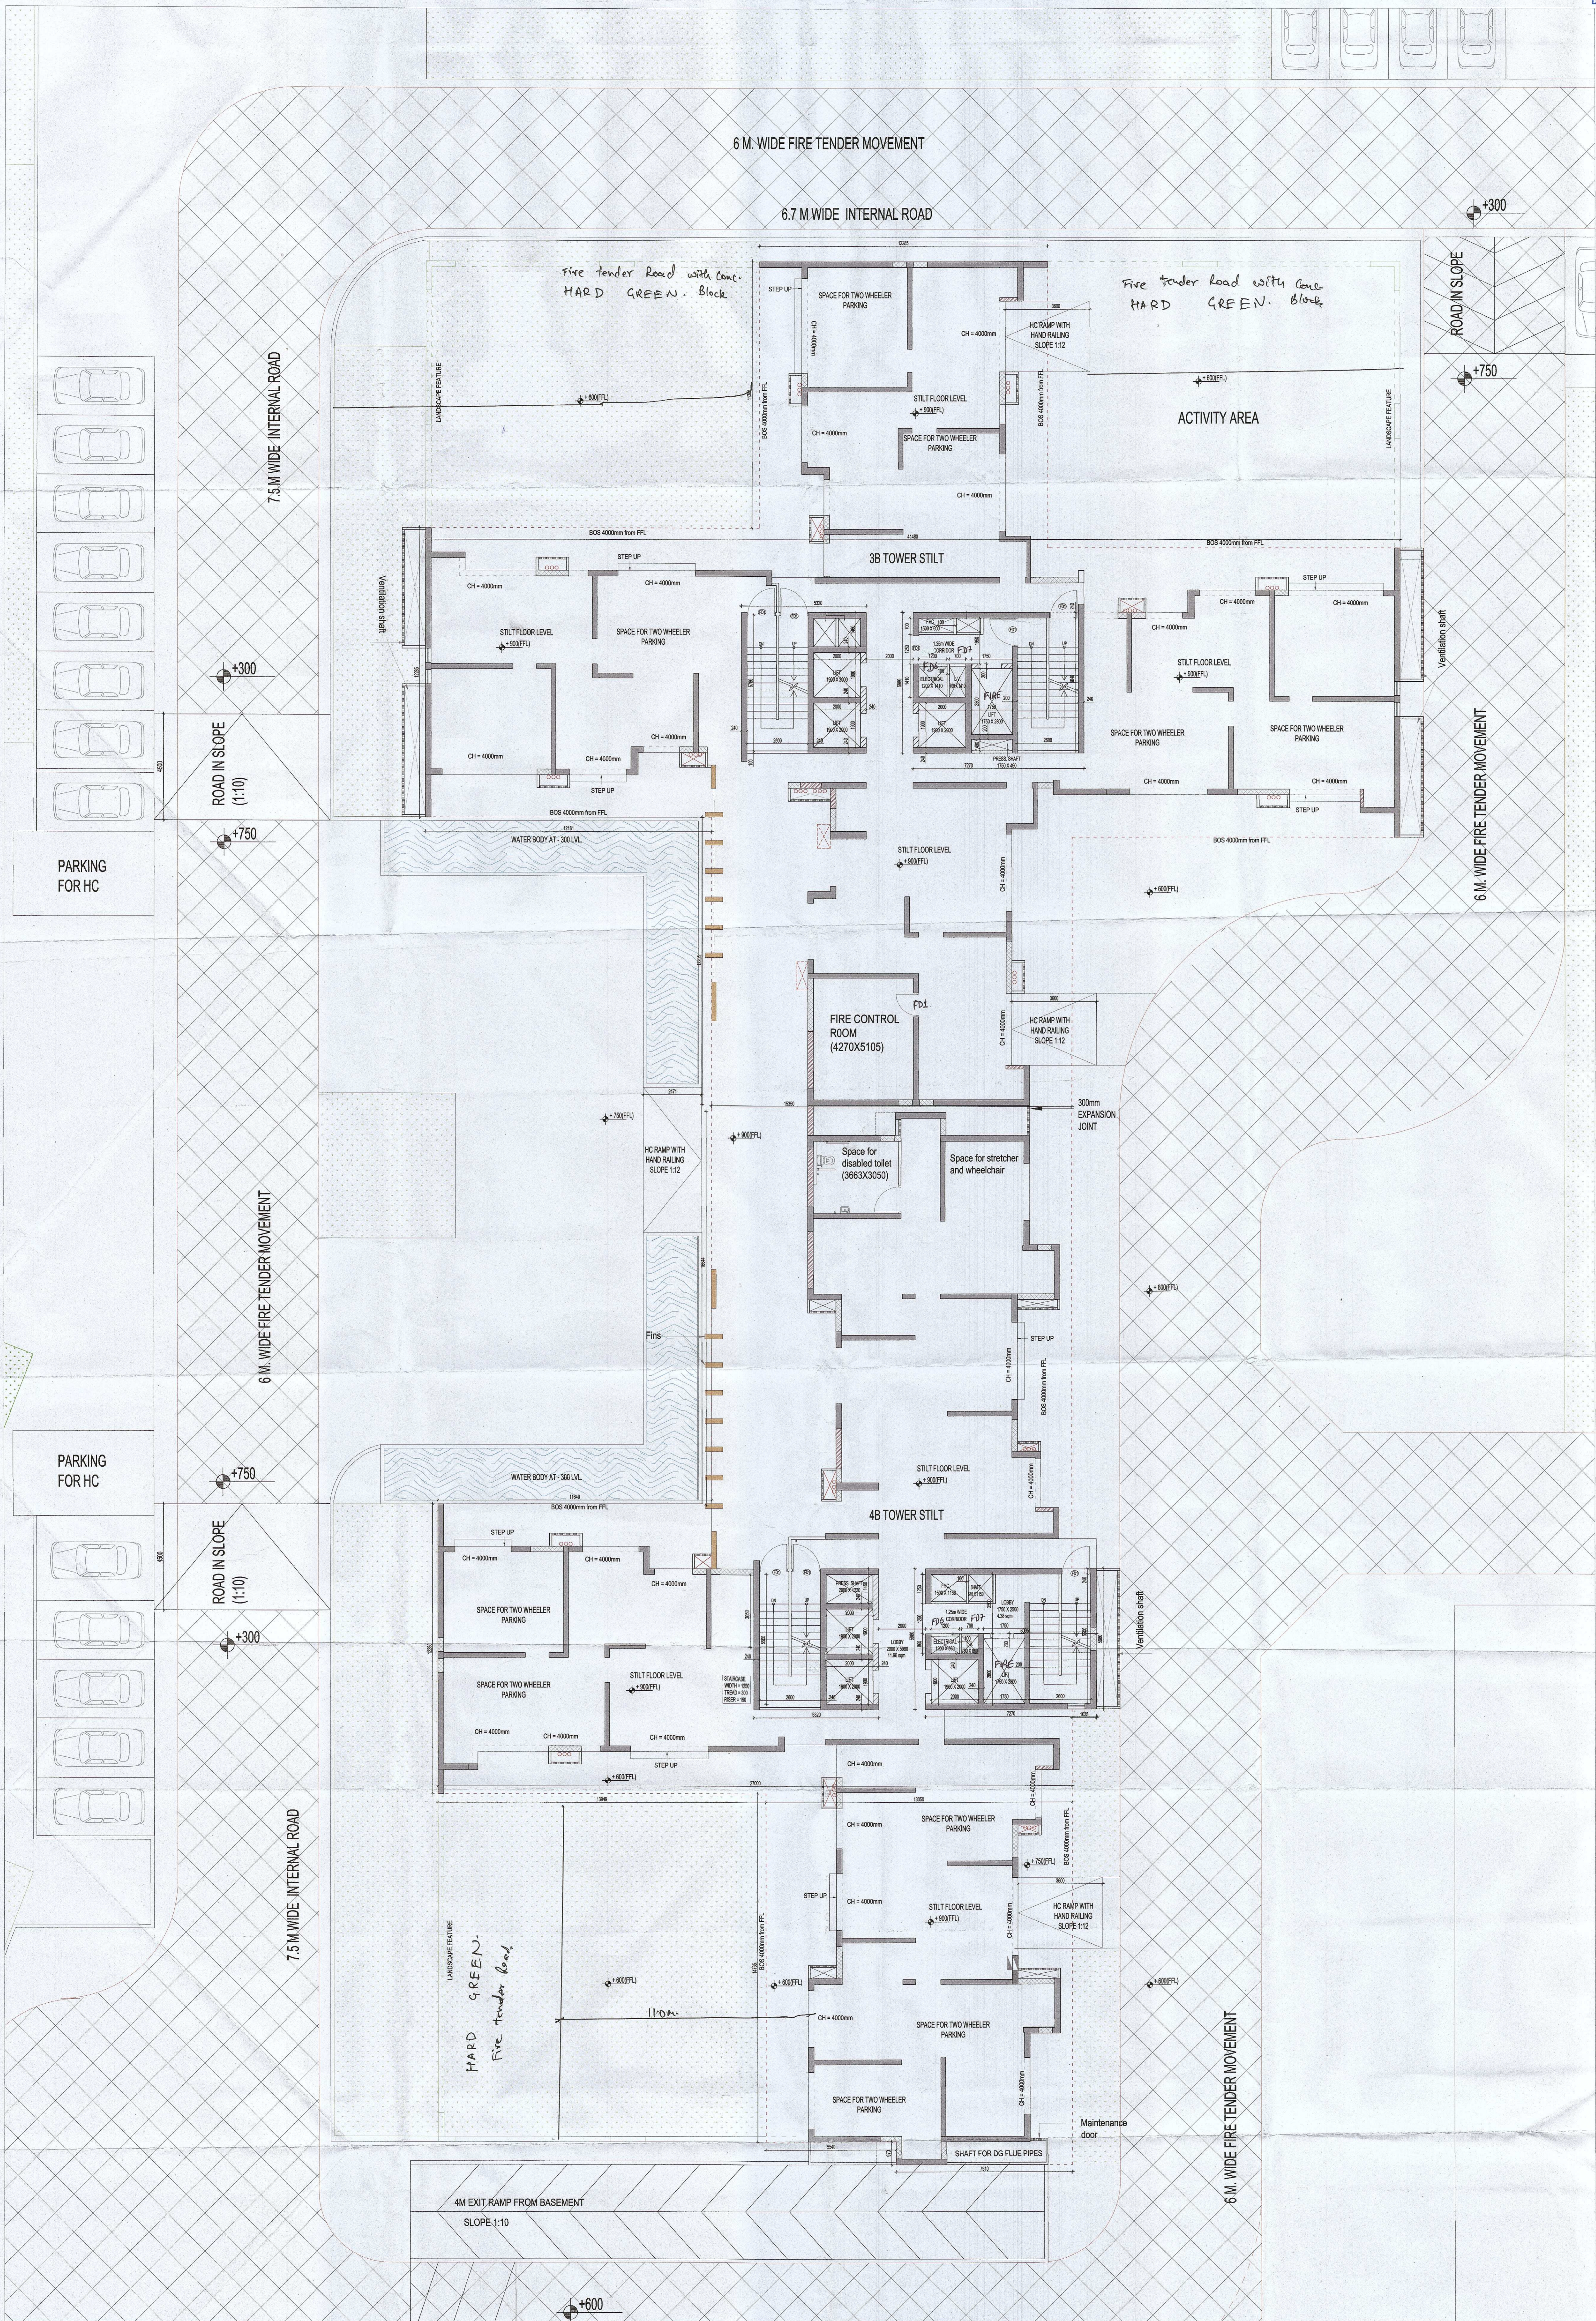

AUTHORITY STAMP:

KEY PLAN:

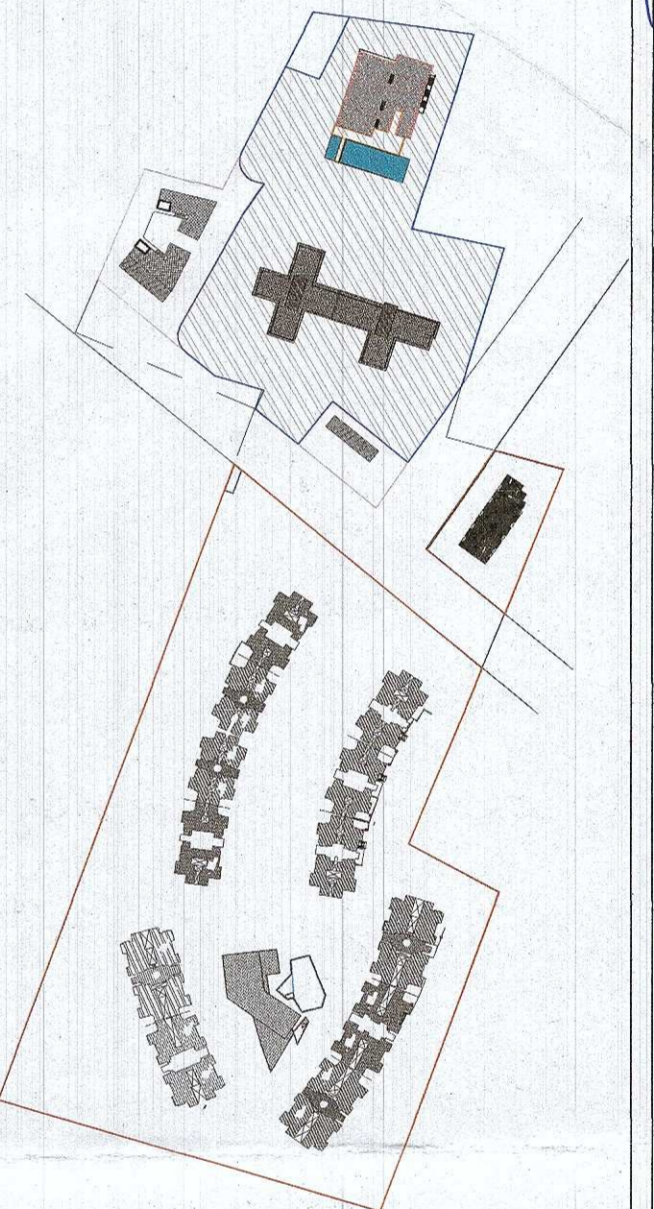

ARCHITECT - **rajeev agarwal architects**  
 J-1983, Chittaranjan Park  
 New Delhi - 110019  
 Tel: 011-42528848  
 Website: www.rajeevagarwal.com

STRUCTURE **NNC DESIGN INTERNATIONAL**  
**NNC CONSULTING STRUCTURAL ENGINEERS**  
 C-71, 2nd Floor, MARKET PLACE, NEAR KALONJI BUNG  
 BAHU, SIKOTA VILLAGE ROAD, GAZIABAD, NEW DELHI-110025  
 PHONE NO: 91-11-2624747/7/9 FAX: 2624798  
 E-Mail: nnc\_consultants@hotmail.com  
 Web: www.nncdesigninternational.com

MEP Consultants **PDA**  
 190, 2nd Floor, P.I.E. Park  
 Industrial Area, DLF-110002  
 Tel: 9117071520; Toll-free: 91-11-4248931-2

PROJECT LANDSCAPE CONSULTANTS **Oracles | Plural Design Consultants**  
 G-98 Kalkaji New Delhi 110 019 |  
 India | 91 11 2648 1630 | 91 88110 2050

PROJECT TITLE  
 Approval of revised building plans of Group Housing Colony area measuring 16.54 acres (license no. 67 of 2011 dated 16.07.2011), sector-77 Gurugram being developed by Janpriya Build Estate Pvt.Ltd. & Others C/o Umang Realtech Pvt.Ltd.

ARCHITECT'S SIGNATURE / STAMP:  
*Signature*  
**RAJEEV KUMAR AGARWAL**  
 ARCHITECT CABS/11915

OWNER SIGNATURE / STAMP:  
 FOR JANPRIYA BUILDESTATE PVT. LTD.  
*Signature*  
 Authorized Signatory

DRAWING TITLE:  
**COMBINE STILT PLAN (ANNEXURE)**

SCALE: 1:100  
 DATE: 05 - JAN - 2022  
 DRAWING NO.: 3/31  
 RELEASED FOR:  
 INFORMATION  
 EIA  
 TENDER  
 ADVANCE COPY  
 SUBMISSION DRG.  
 GFC

**MAQSUD HAZAR**  
 M. Tech (Structures), Ph.D. (Structures)  
 Member Institute of Engineers (India)  
 AM/05/100